




**Figure B**  
**Framing**

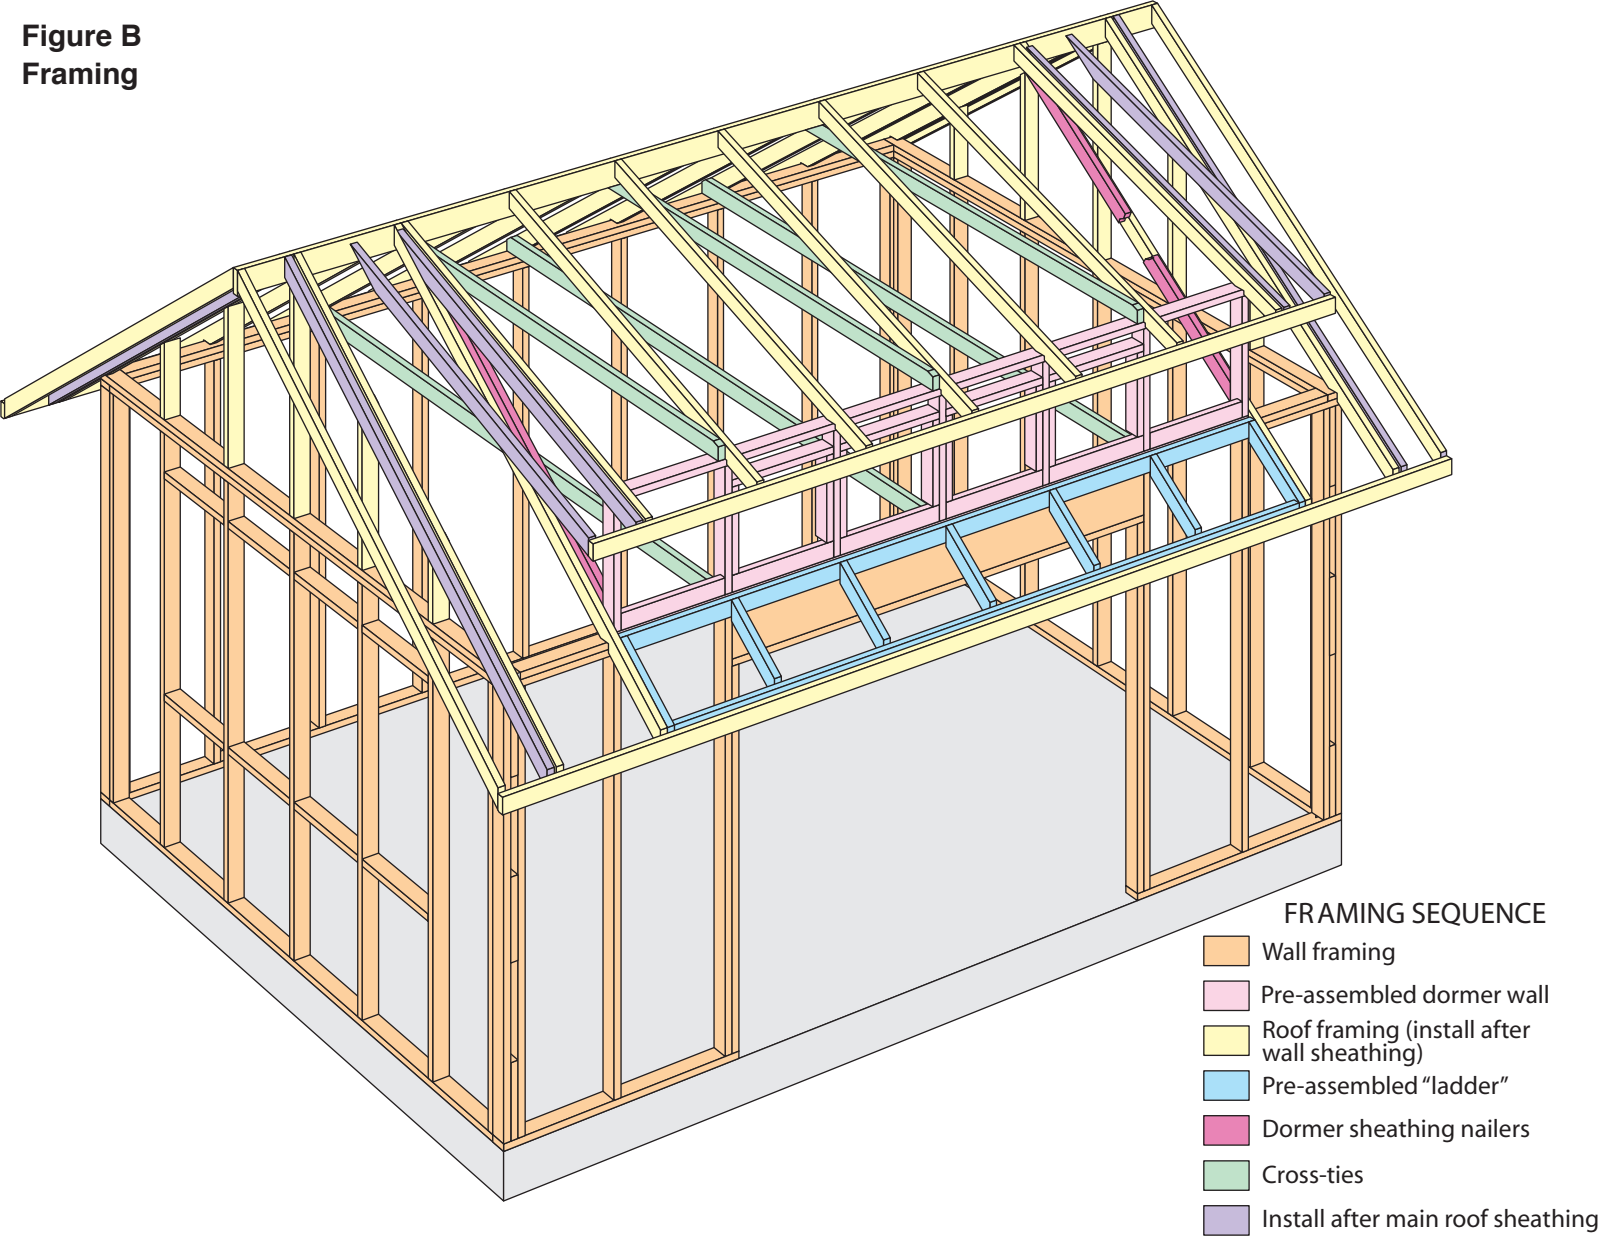


**Figure C**  
**Left & Right Wall Framing**

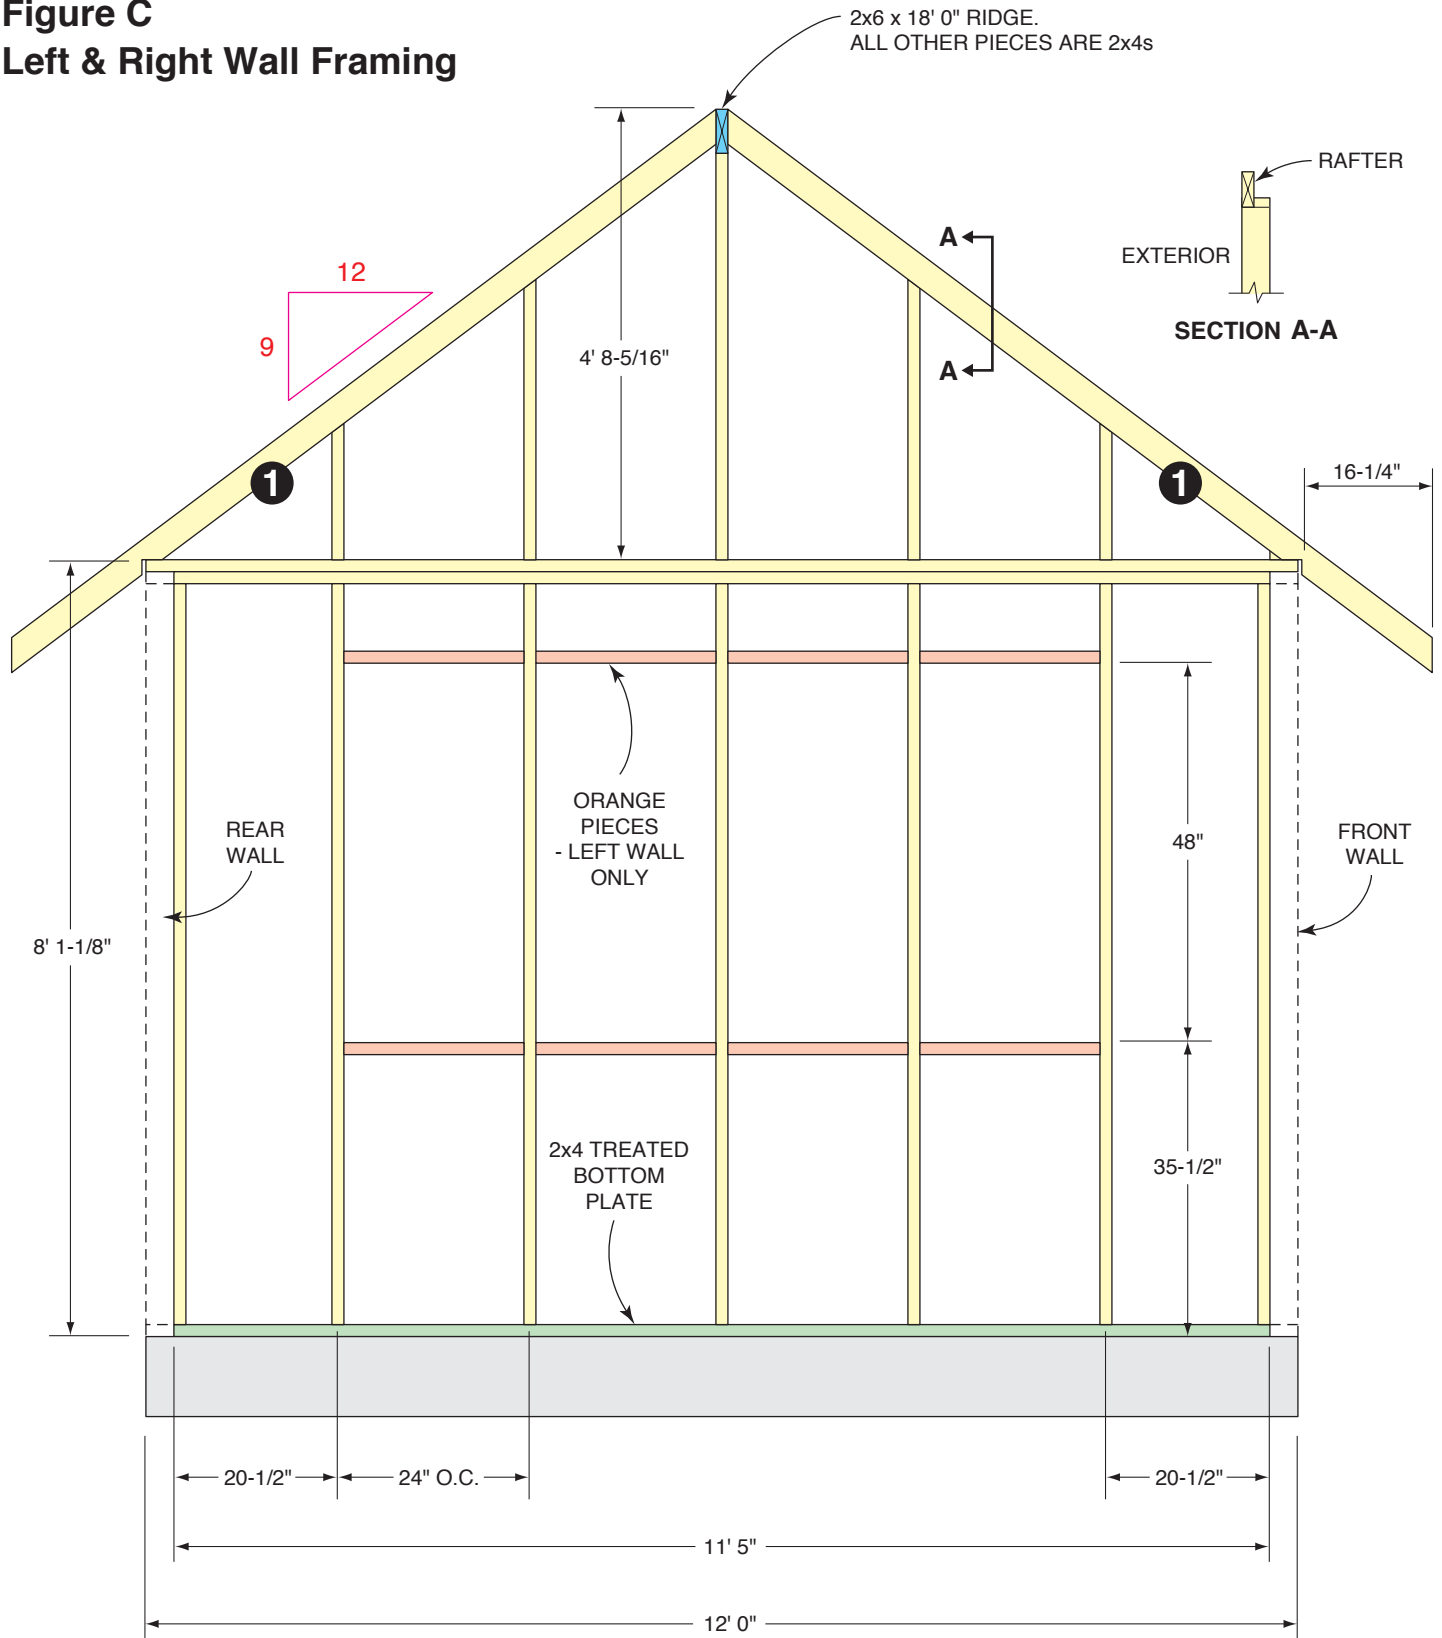

**Figure D**  
**Front & Rear Wall Framing**

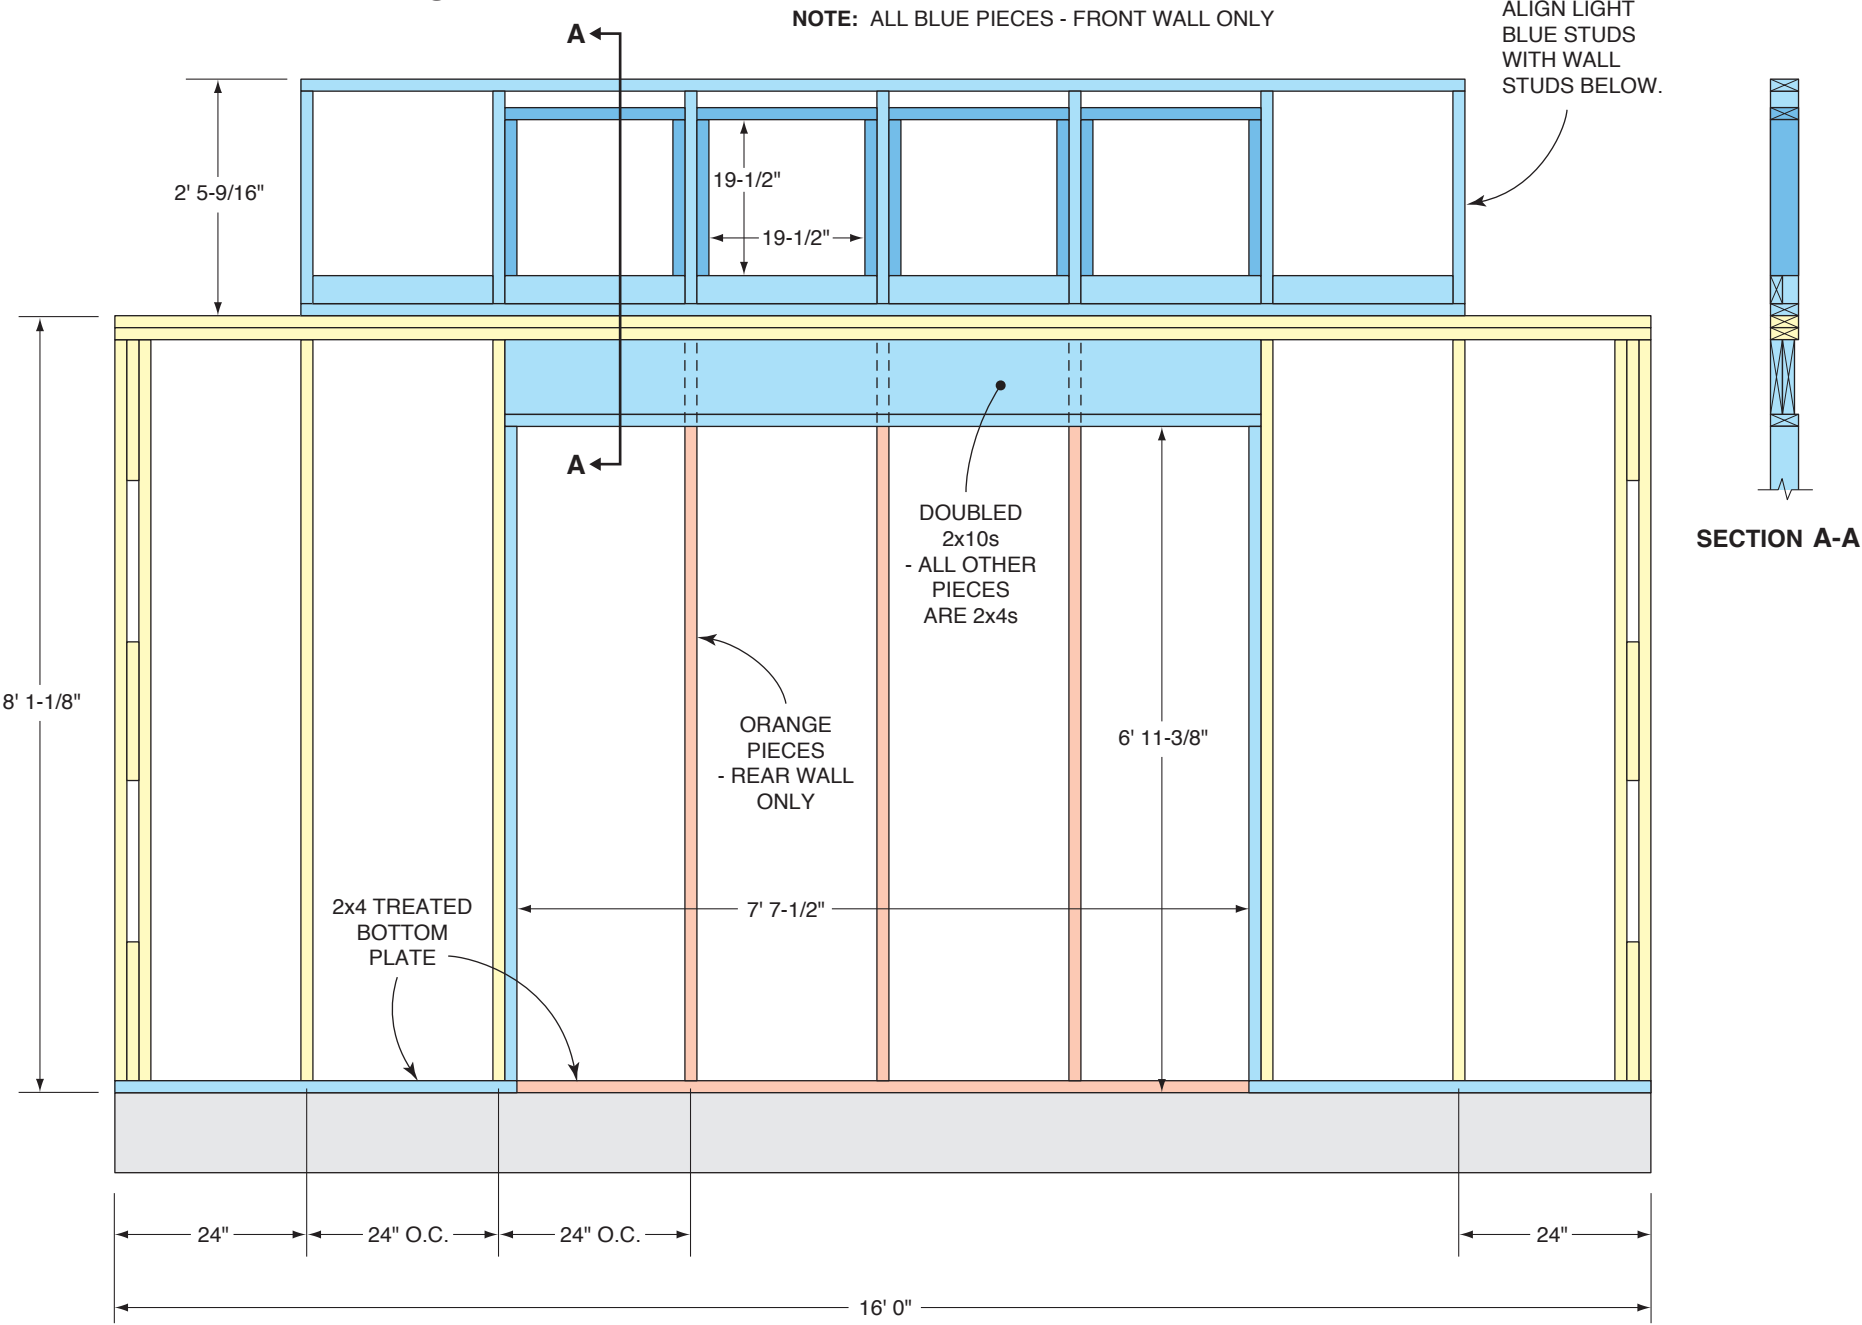


**Figure E**  
**Left & Right Wall Sheathing**

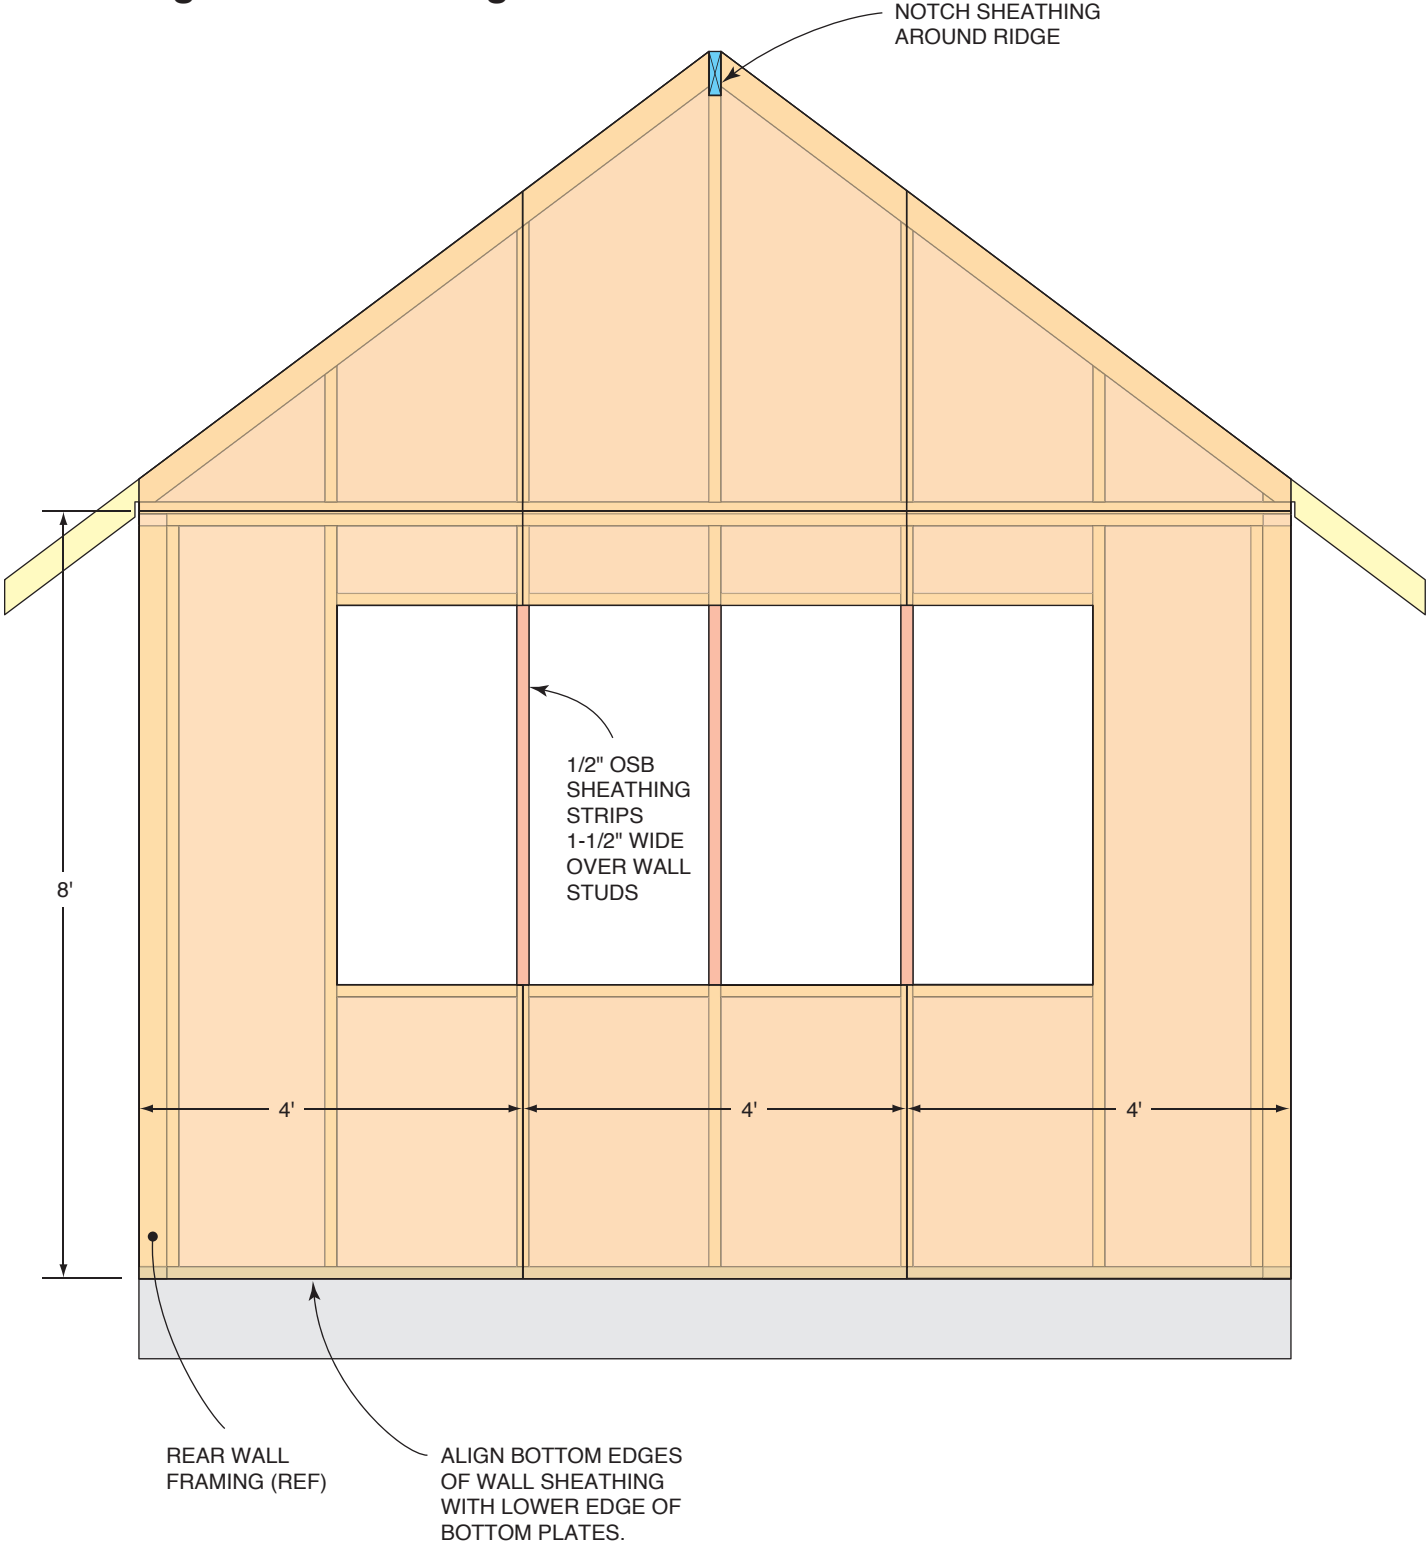

**NOTE:** 1/2" OSB SHEATHING. MAKE CUT-OUTS FOR WINDOWS AND ADD 1-1/2" STUD STRIP IN LEFT WALL ONLY.



**Figure F**  
**Front & Rear Wall Sheathing**

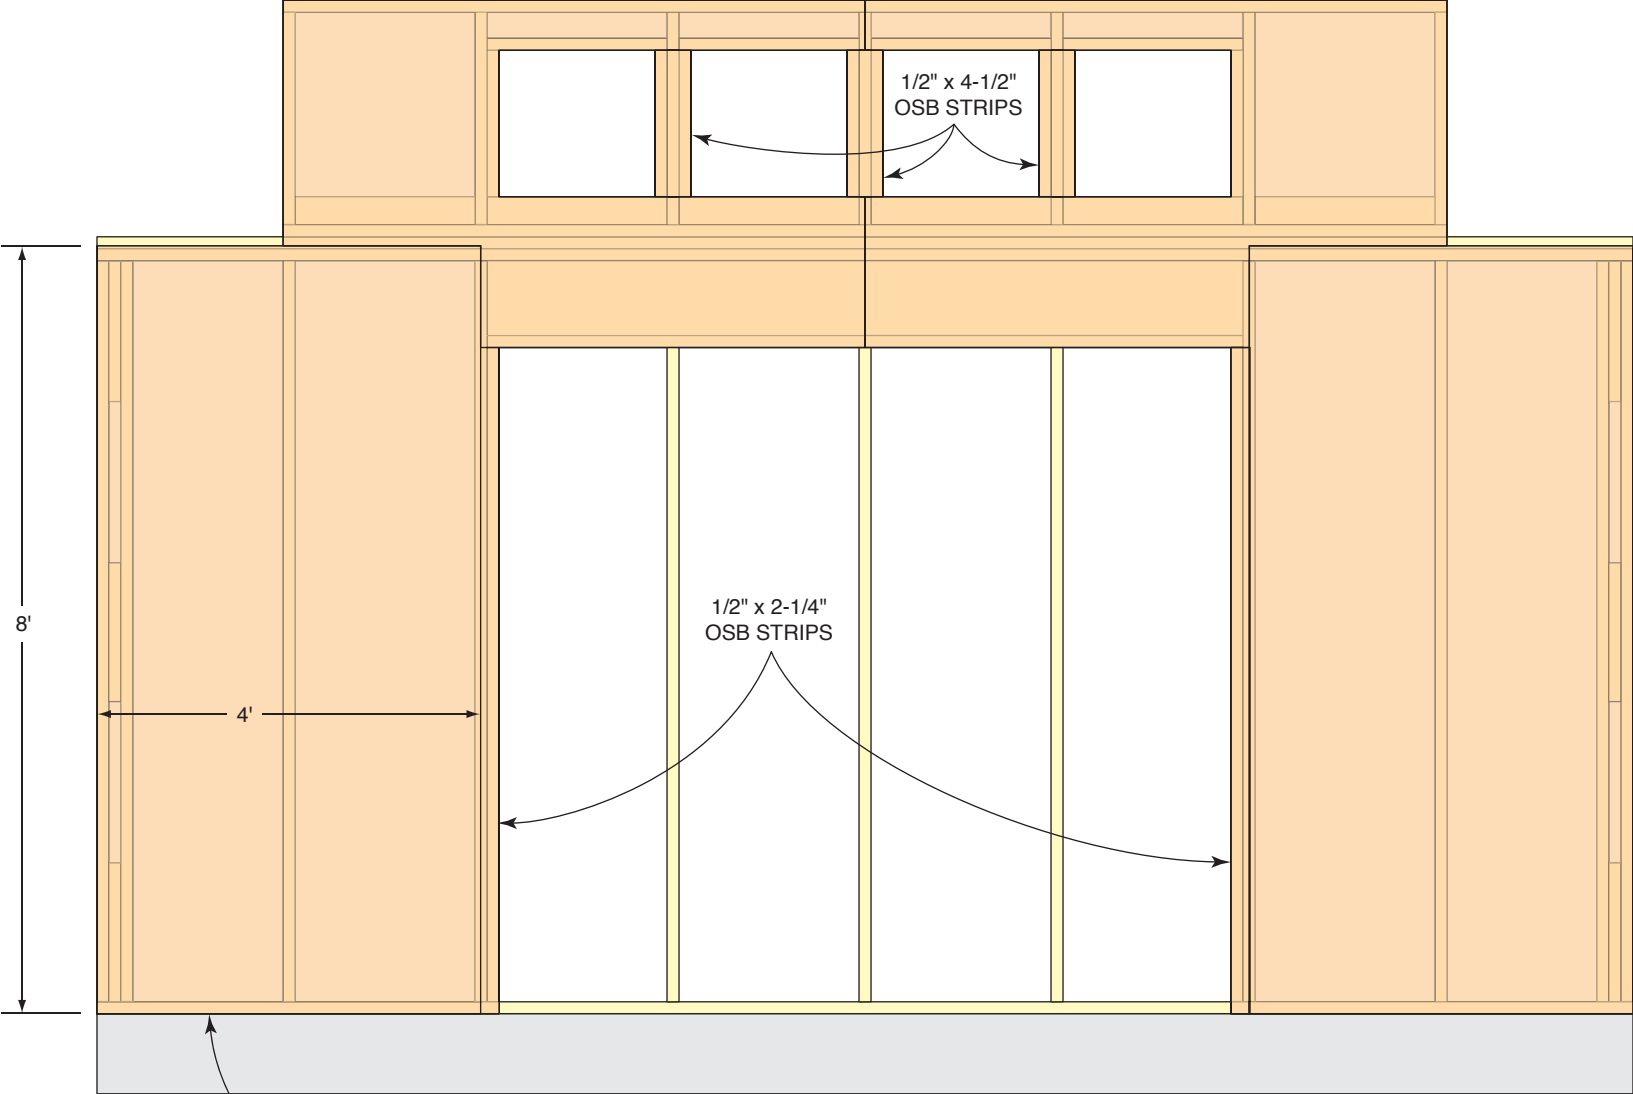

ALIGN BOTTOM EDGES  
OF WALL SHEATHING  
WITH LOWER EDGE OF  
BOTTOM PLATES.

**NOTE:** 1/2" OSB SHEATHING. FRONT WALL SHEATHING SHOWN.  
FOR REAR WALL, USE FOUR 4'x8' PANELS.


# Figure G Rafters Installation

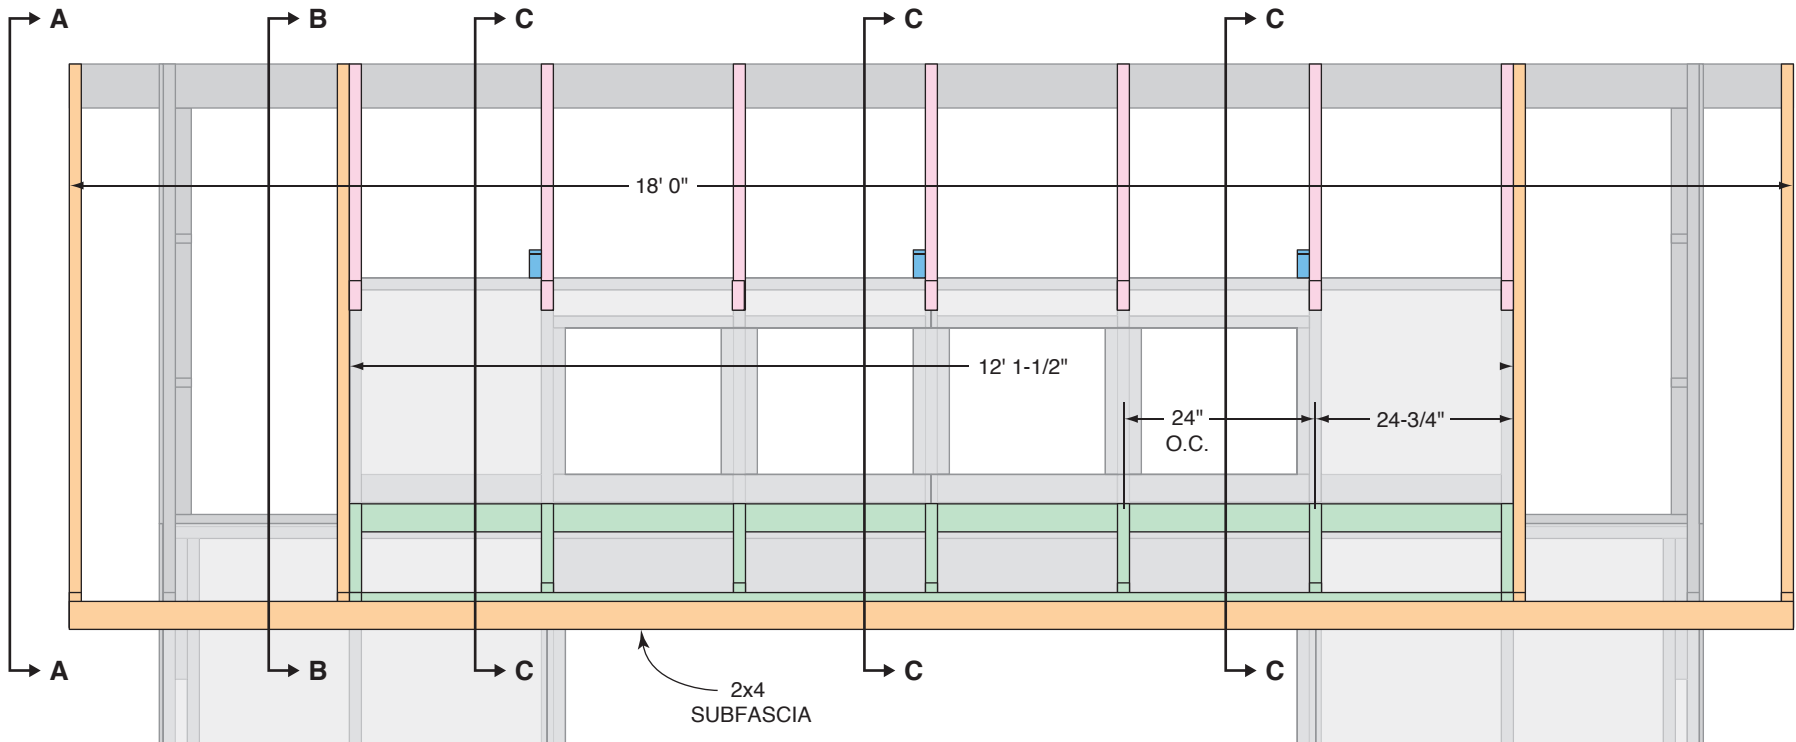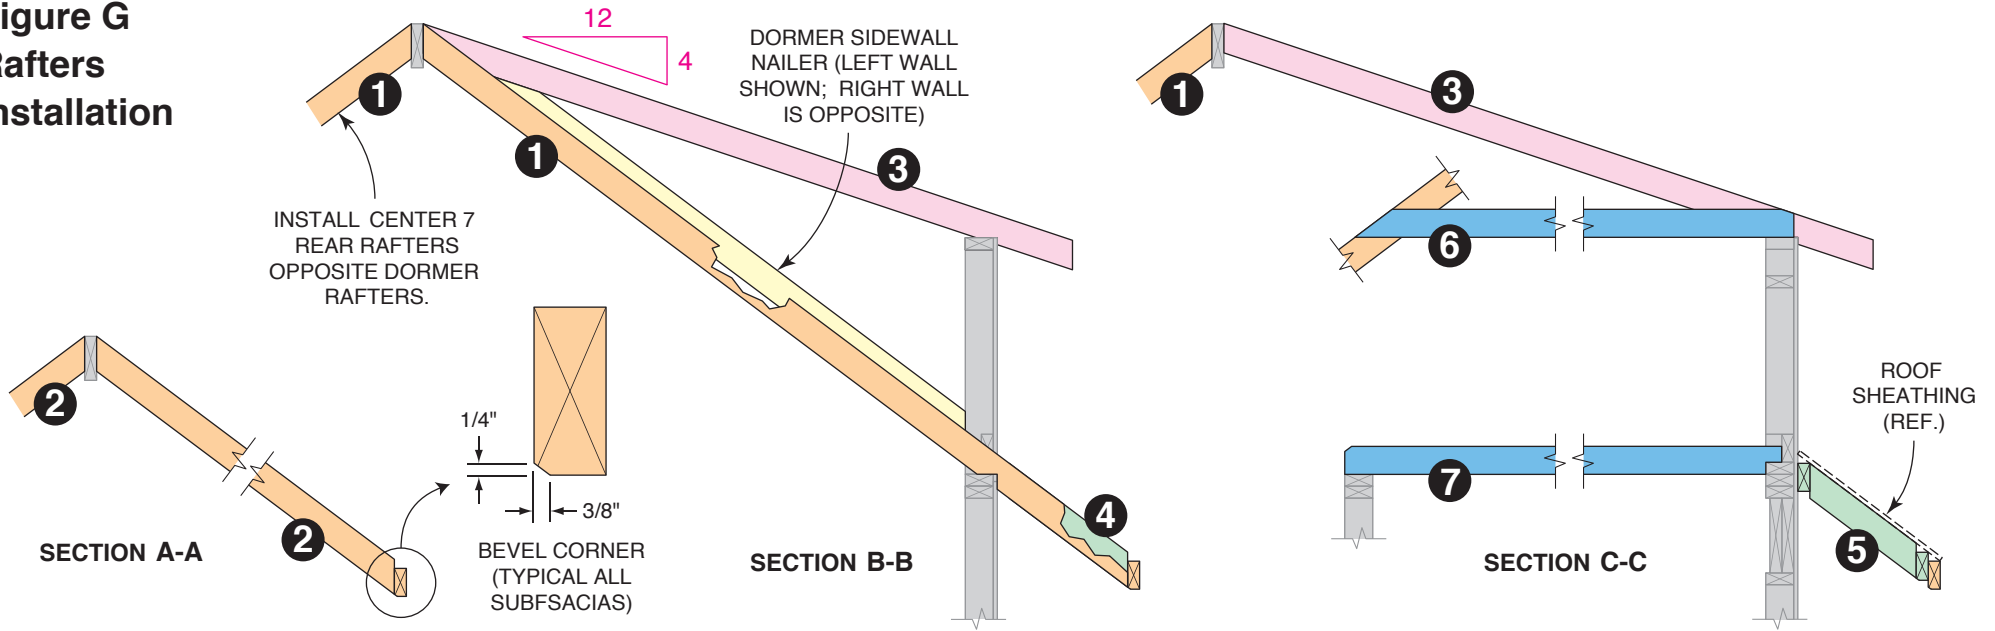


**NOTE:** ALL 2x4 CONSTRUCTION. FRONT OVERHANG LADDER (GREEN PIECES) IS PRE-ASSEMBLED, THEN INSTALLED WITH TOP SURFACES OF SMALL RAFTERS ( 4 5 ) FLUSH WITH TOP SURFACES OF 1 RAFTERS.

**Figure G1**  
**Front Overhang Strap**

SIMPSON  
LSTA24  
OR SIMILAR

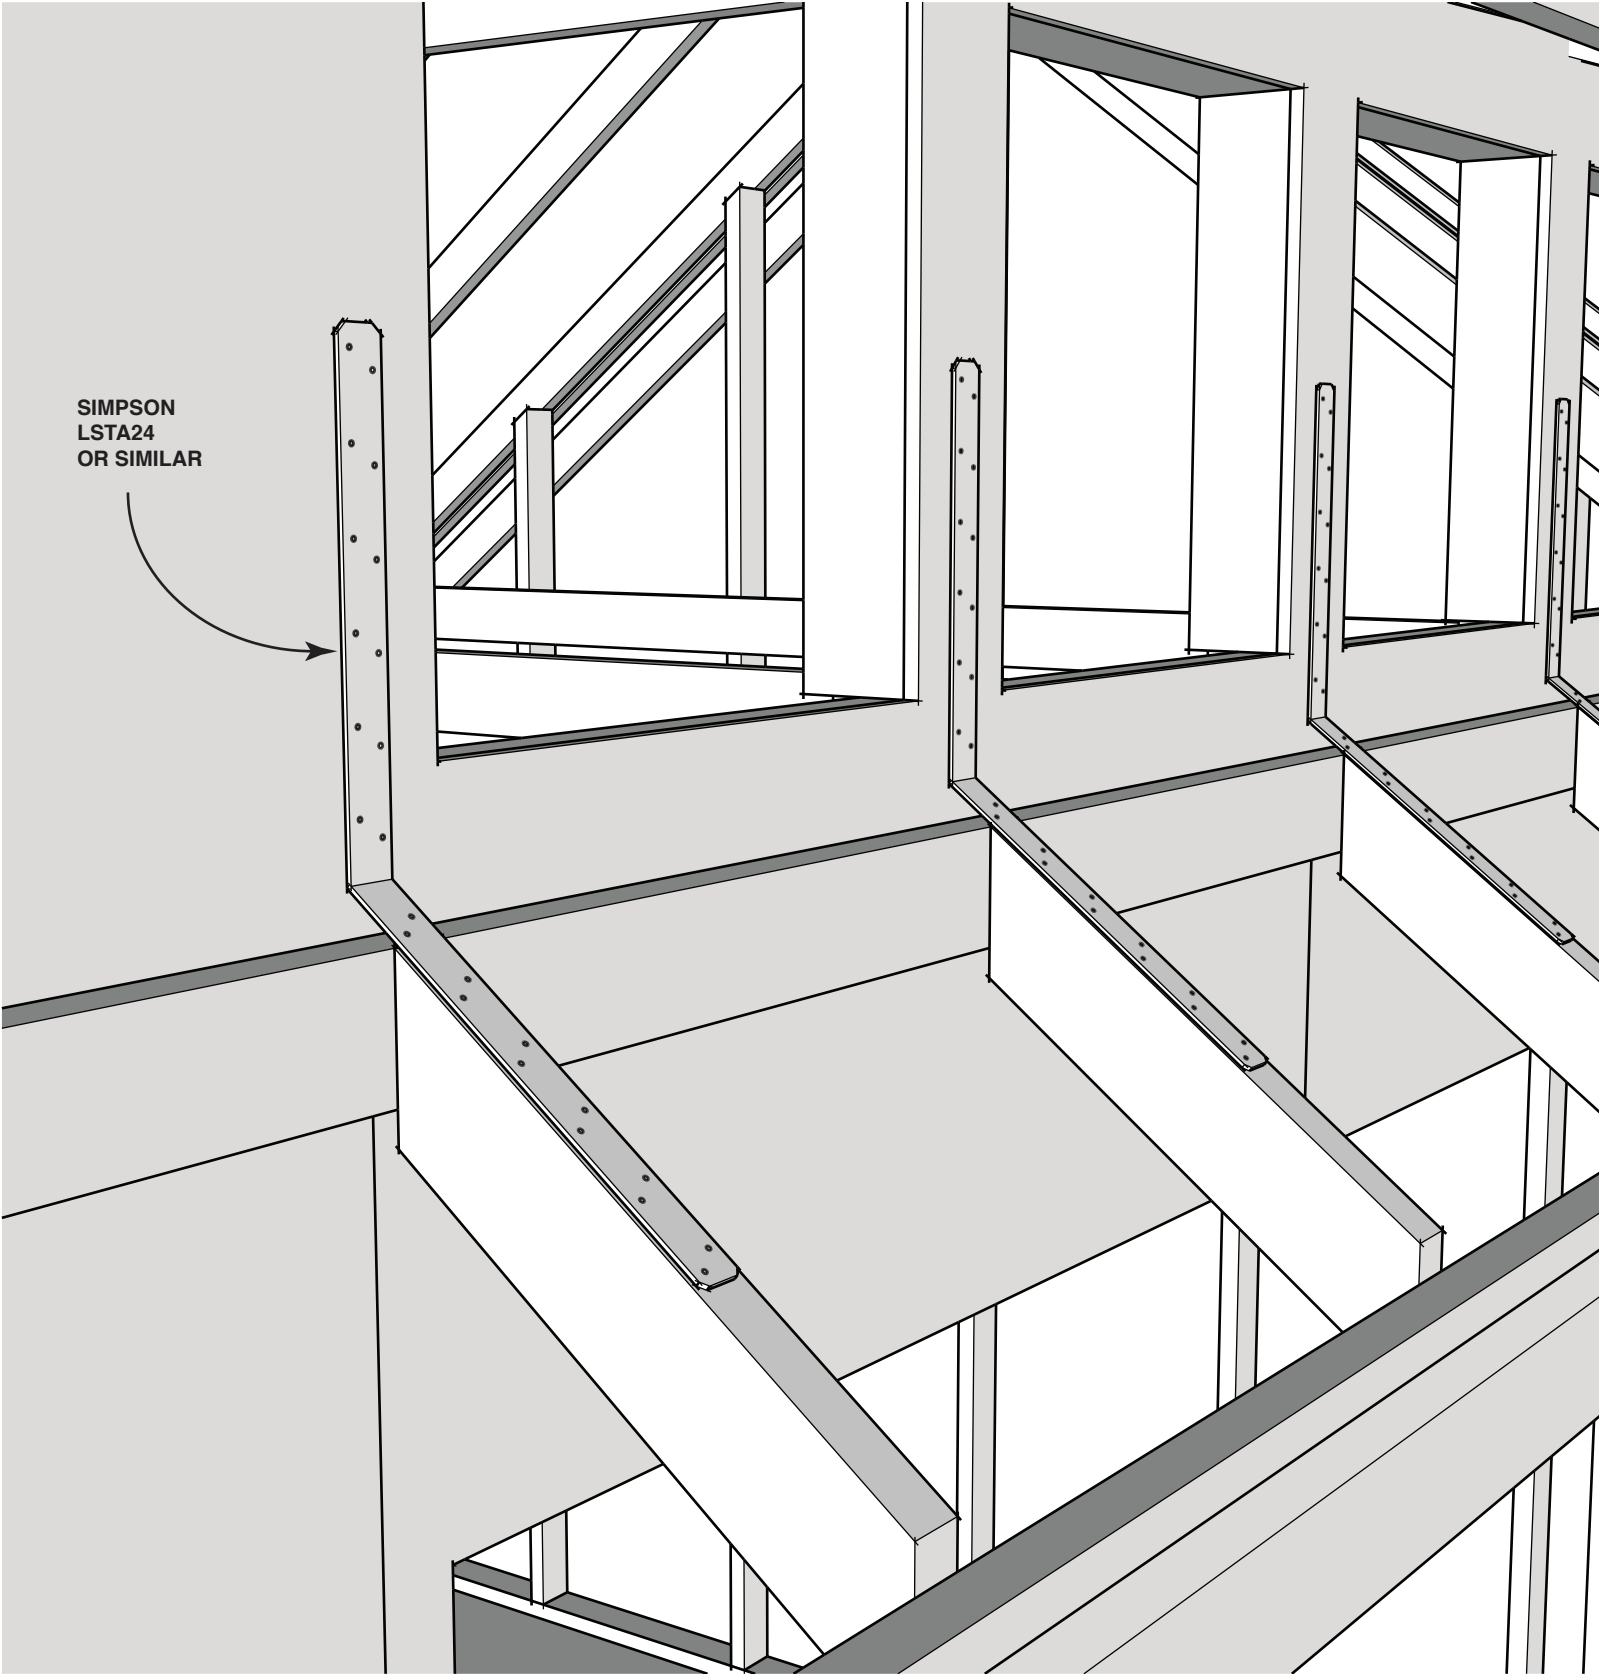


**Figure H**  
**Roofs & Dormer**  
**Side Walls**  
**Sheathing**

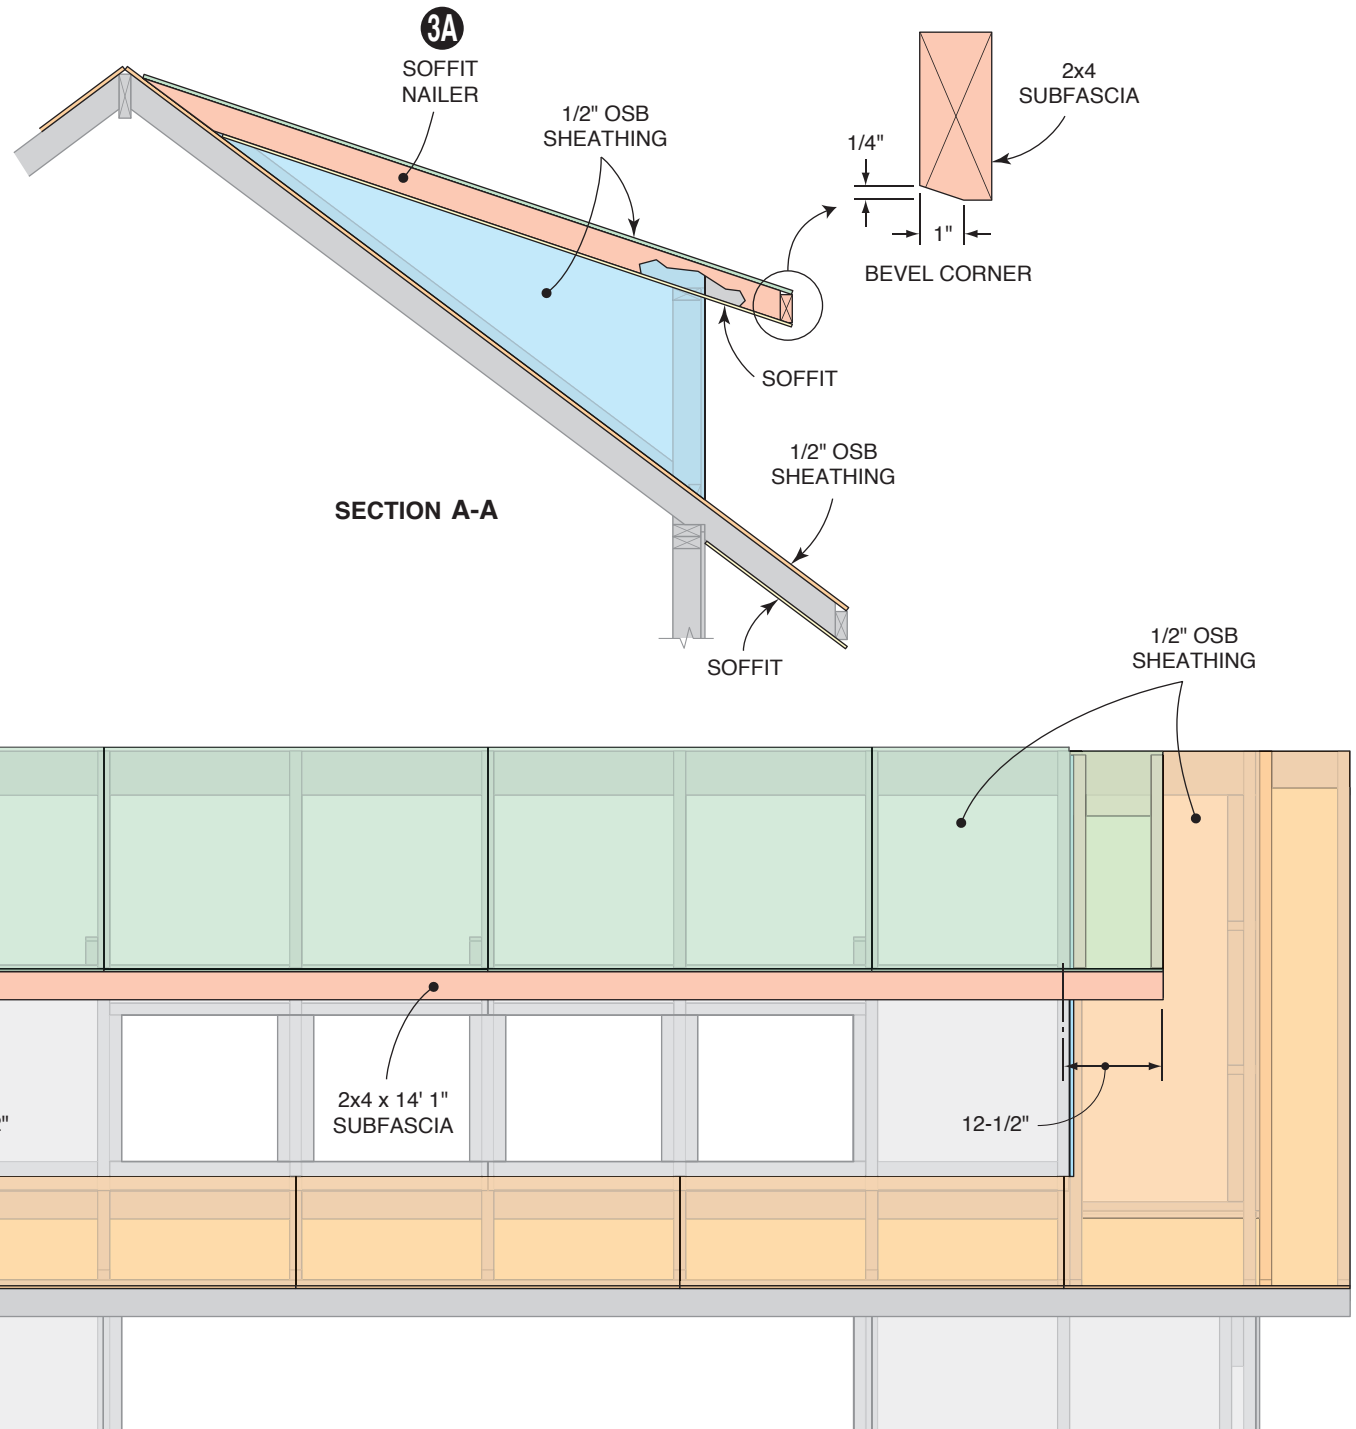




**Figure J**  
**Side Wall**  
**Siding & Trim**

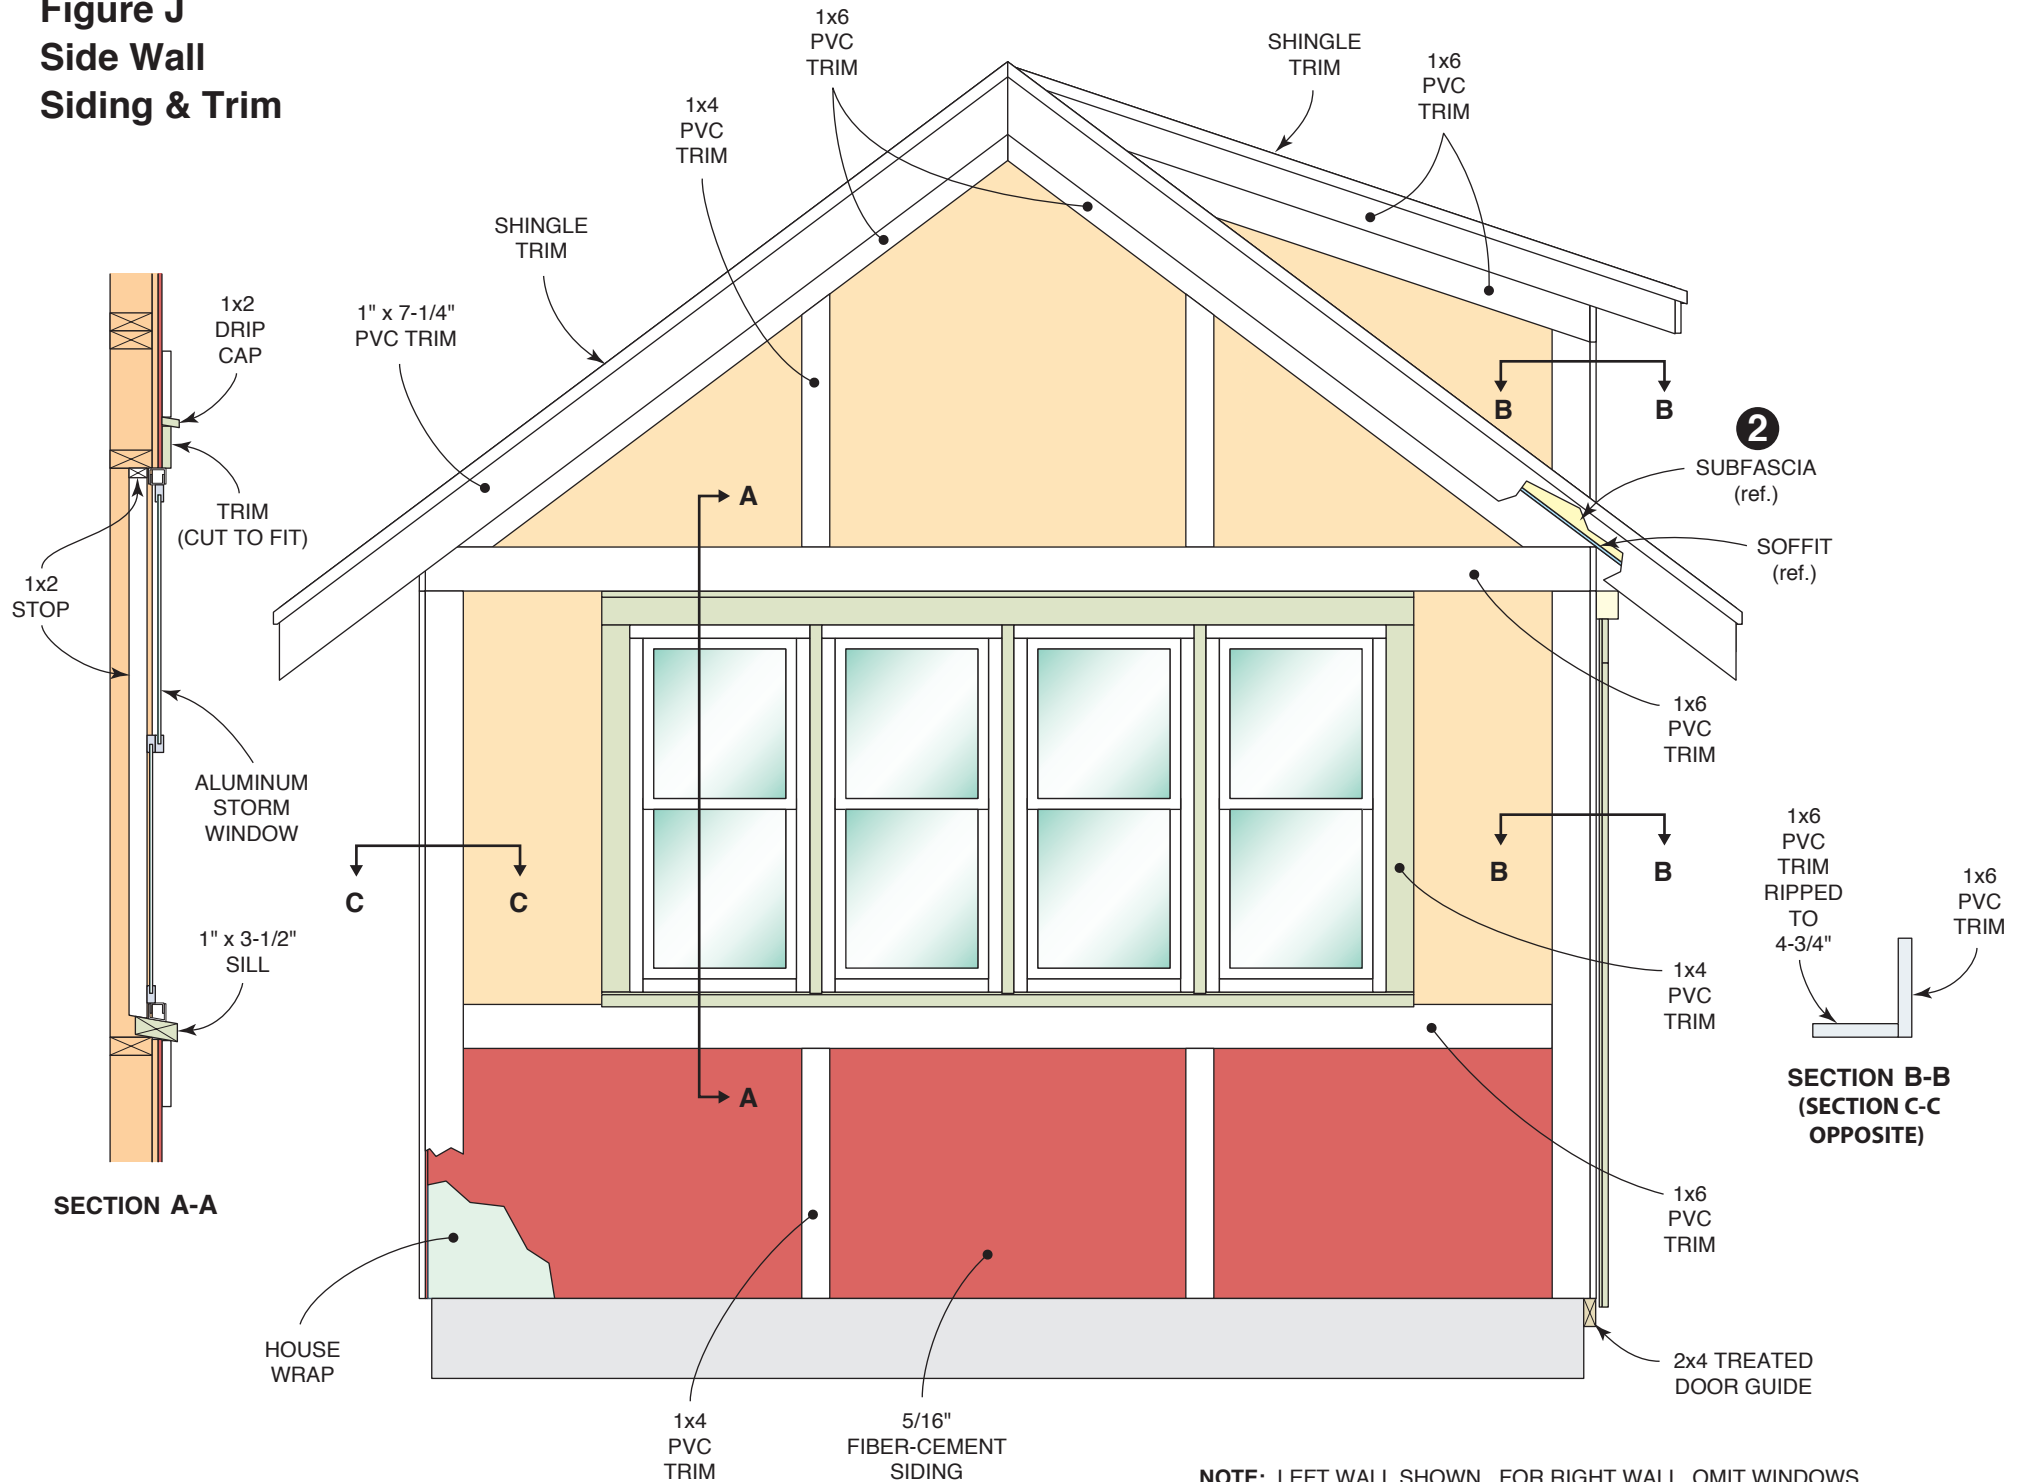


**NOTE:** LEFT WALL SHOWN. FOR RIGHT WALL, OMIT WINDOWS AND COVER SIDING JOINTS WITH 1x4 TRIM.


# Figure K Front Wall Siding & Trim

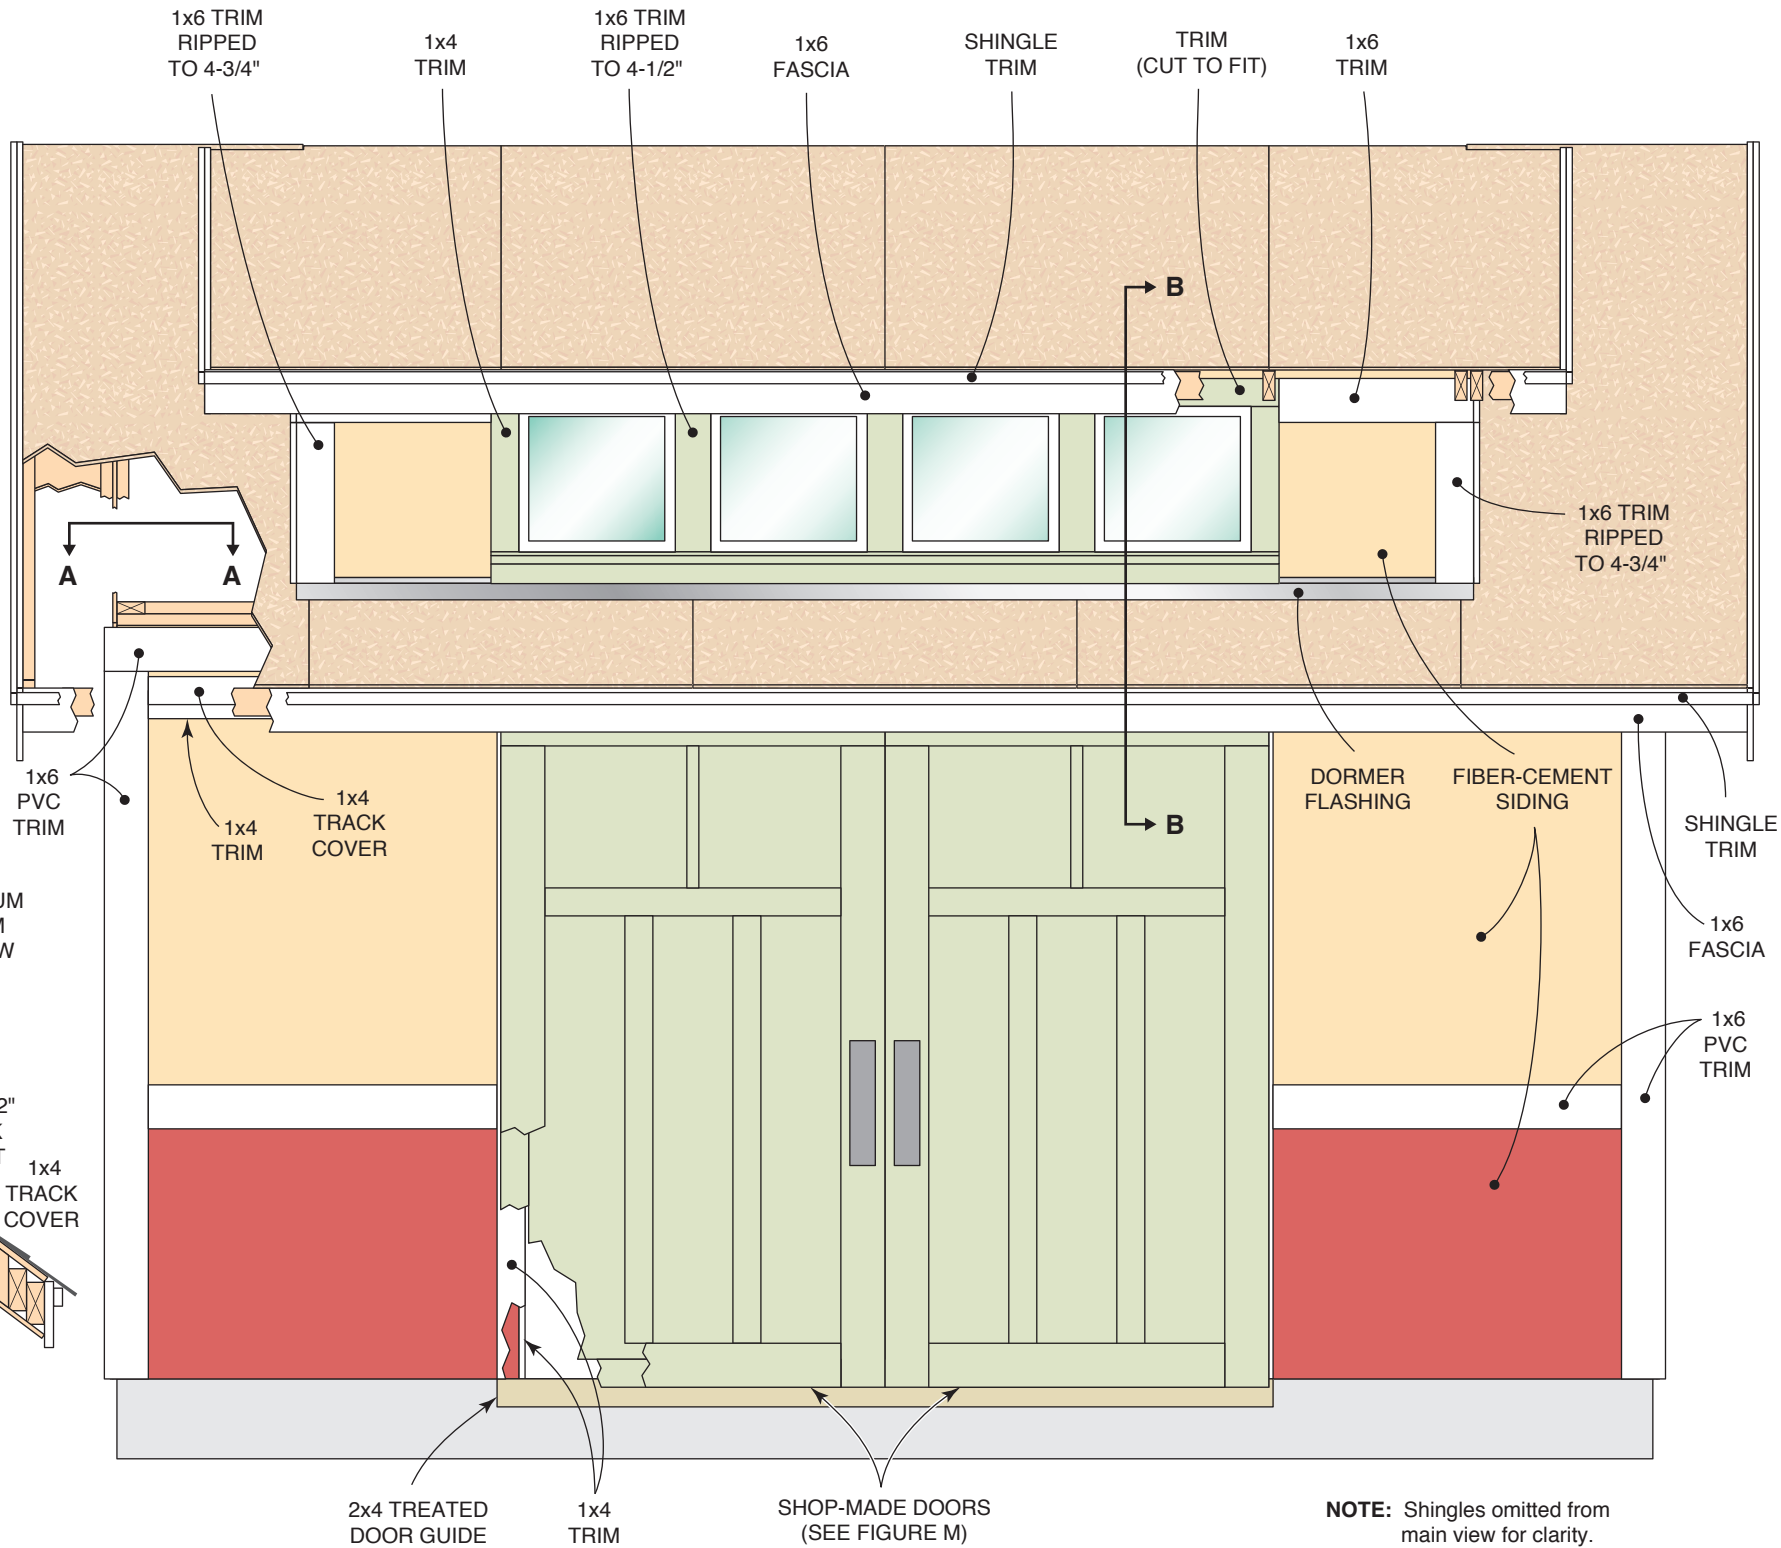


# Figure L Rafters & Cross-ties Patterns

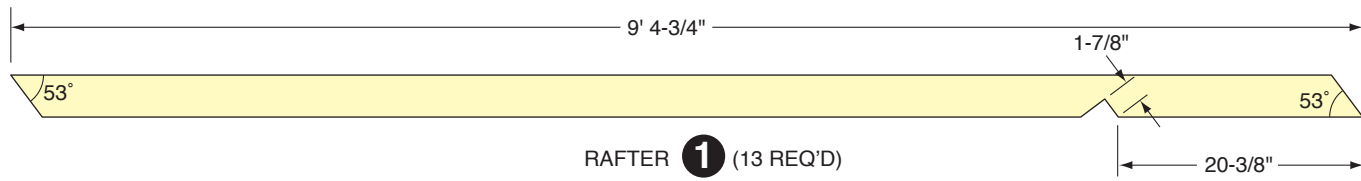


RAFTER **1** (13 REQ'D)

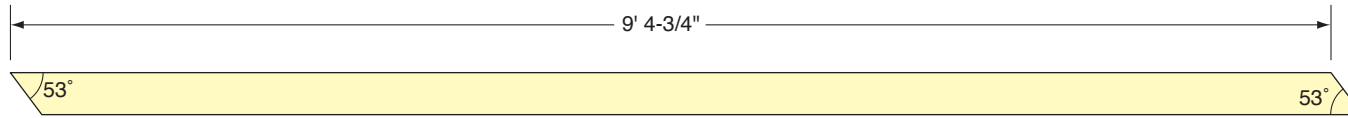


OVERHANG RAFTER **2** (8 REQ'D - 4 USED AS SOFFIT NAILERS)

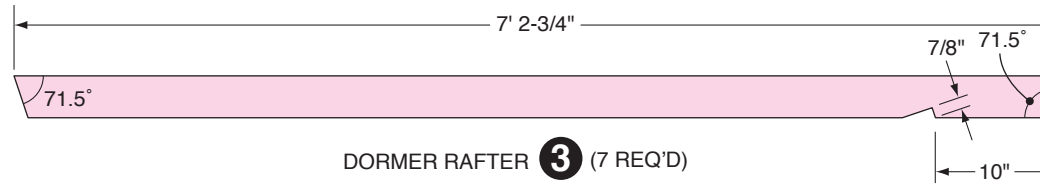


DORMER RAFTER **3** (7 REQ'D)

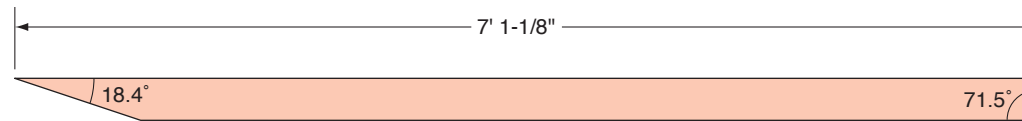


OVERHANG RAFTER **3A** (4 REQ'D - 2 USED AS SOFFIT NAILERS)

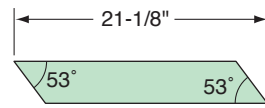


RAFTER **4** (2 REQ'D)

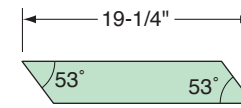

RAFTER **5** (5 REQ'D)

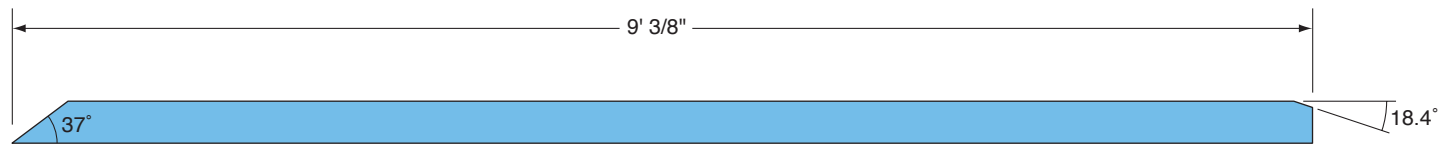


CROSS-TIE **6** (3 REQ'D)

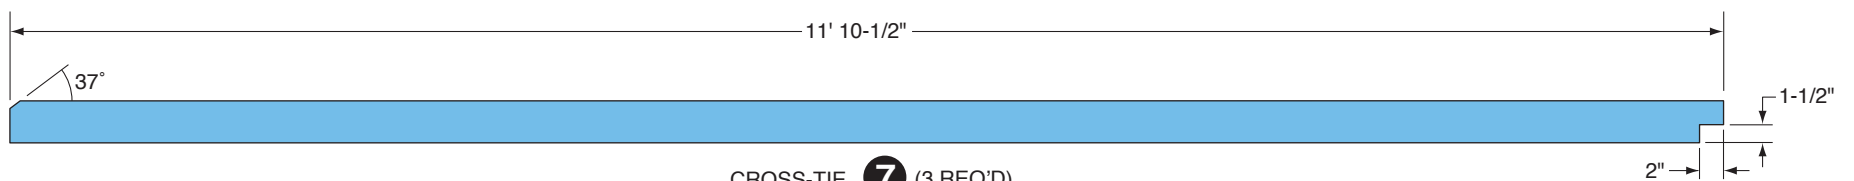

CROSS-TIE **7** (3 REQ'D)

NOTE: ALL 2x4 CONSTRUCTION.

**Figure M**  
**Shop-made Door**

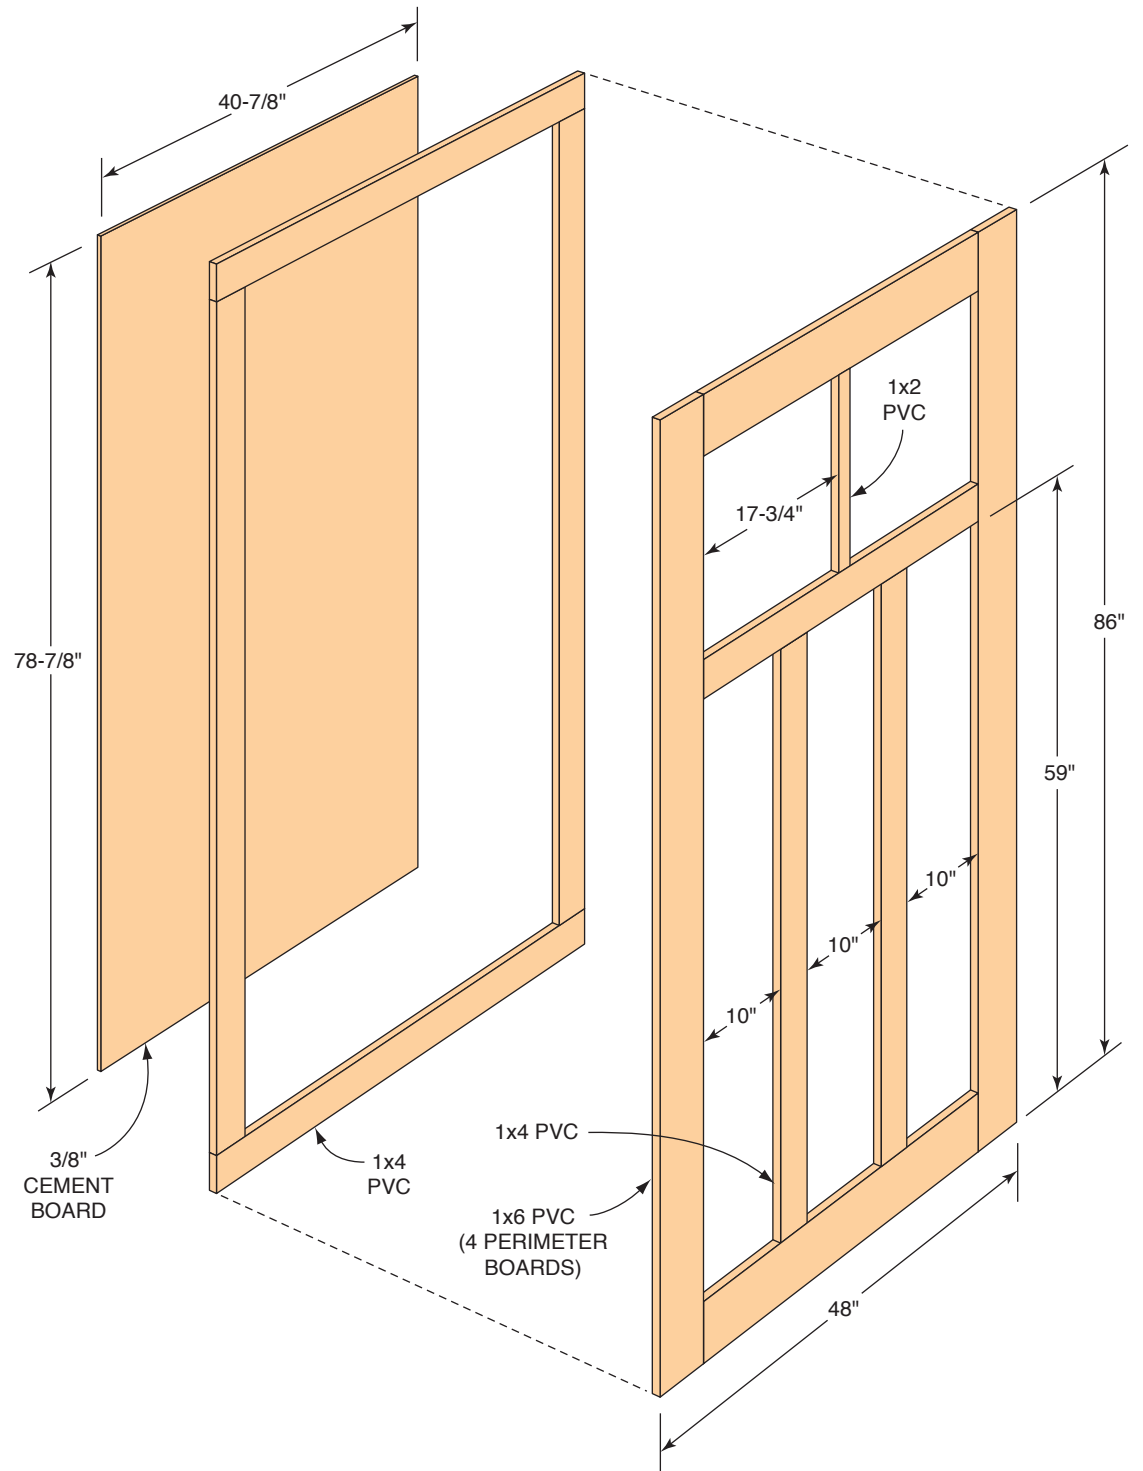

**Figure N**  
**Sliding Door Bottom**

